


# PORT DOCK BREWERY

**"THE PLAN MUST BE KEPT ON THE PREMISES  
AT ALL TIMES AND BE PRODUCED TO AN  
AUTHORISED OFFICER UPON REQUEST."  
( NEED NOT BE DISPLAYED )**

THE PLAN MUST BE KEPT ON THE PREMISES AT ALL TIMES AND BE PRODUCED TO AN AUTHORISED OFFICER UPON REQUEST.  
( NEED NOT BE DISPLAYED )

STEVADORE PLACE

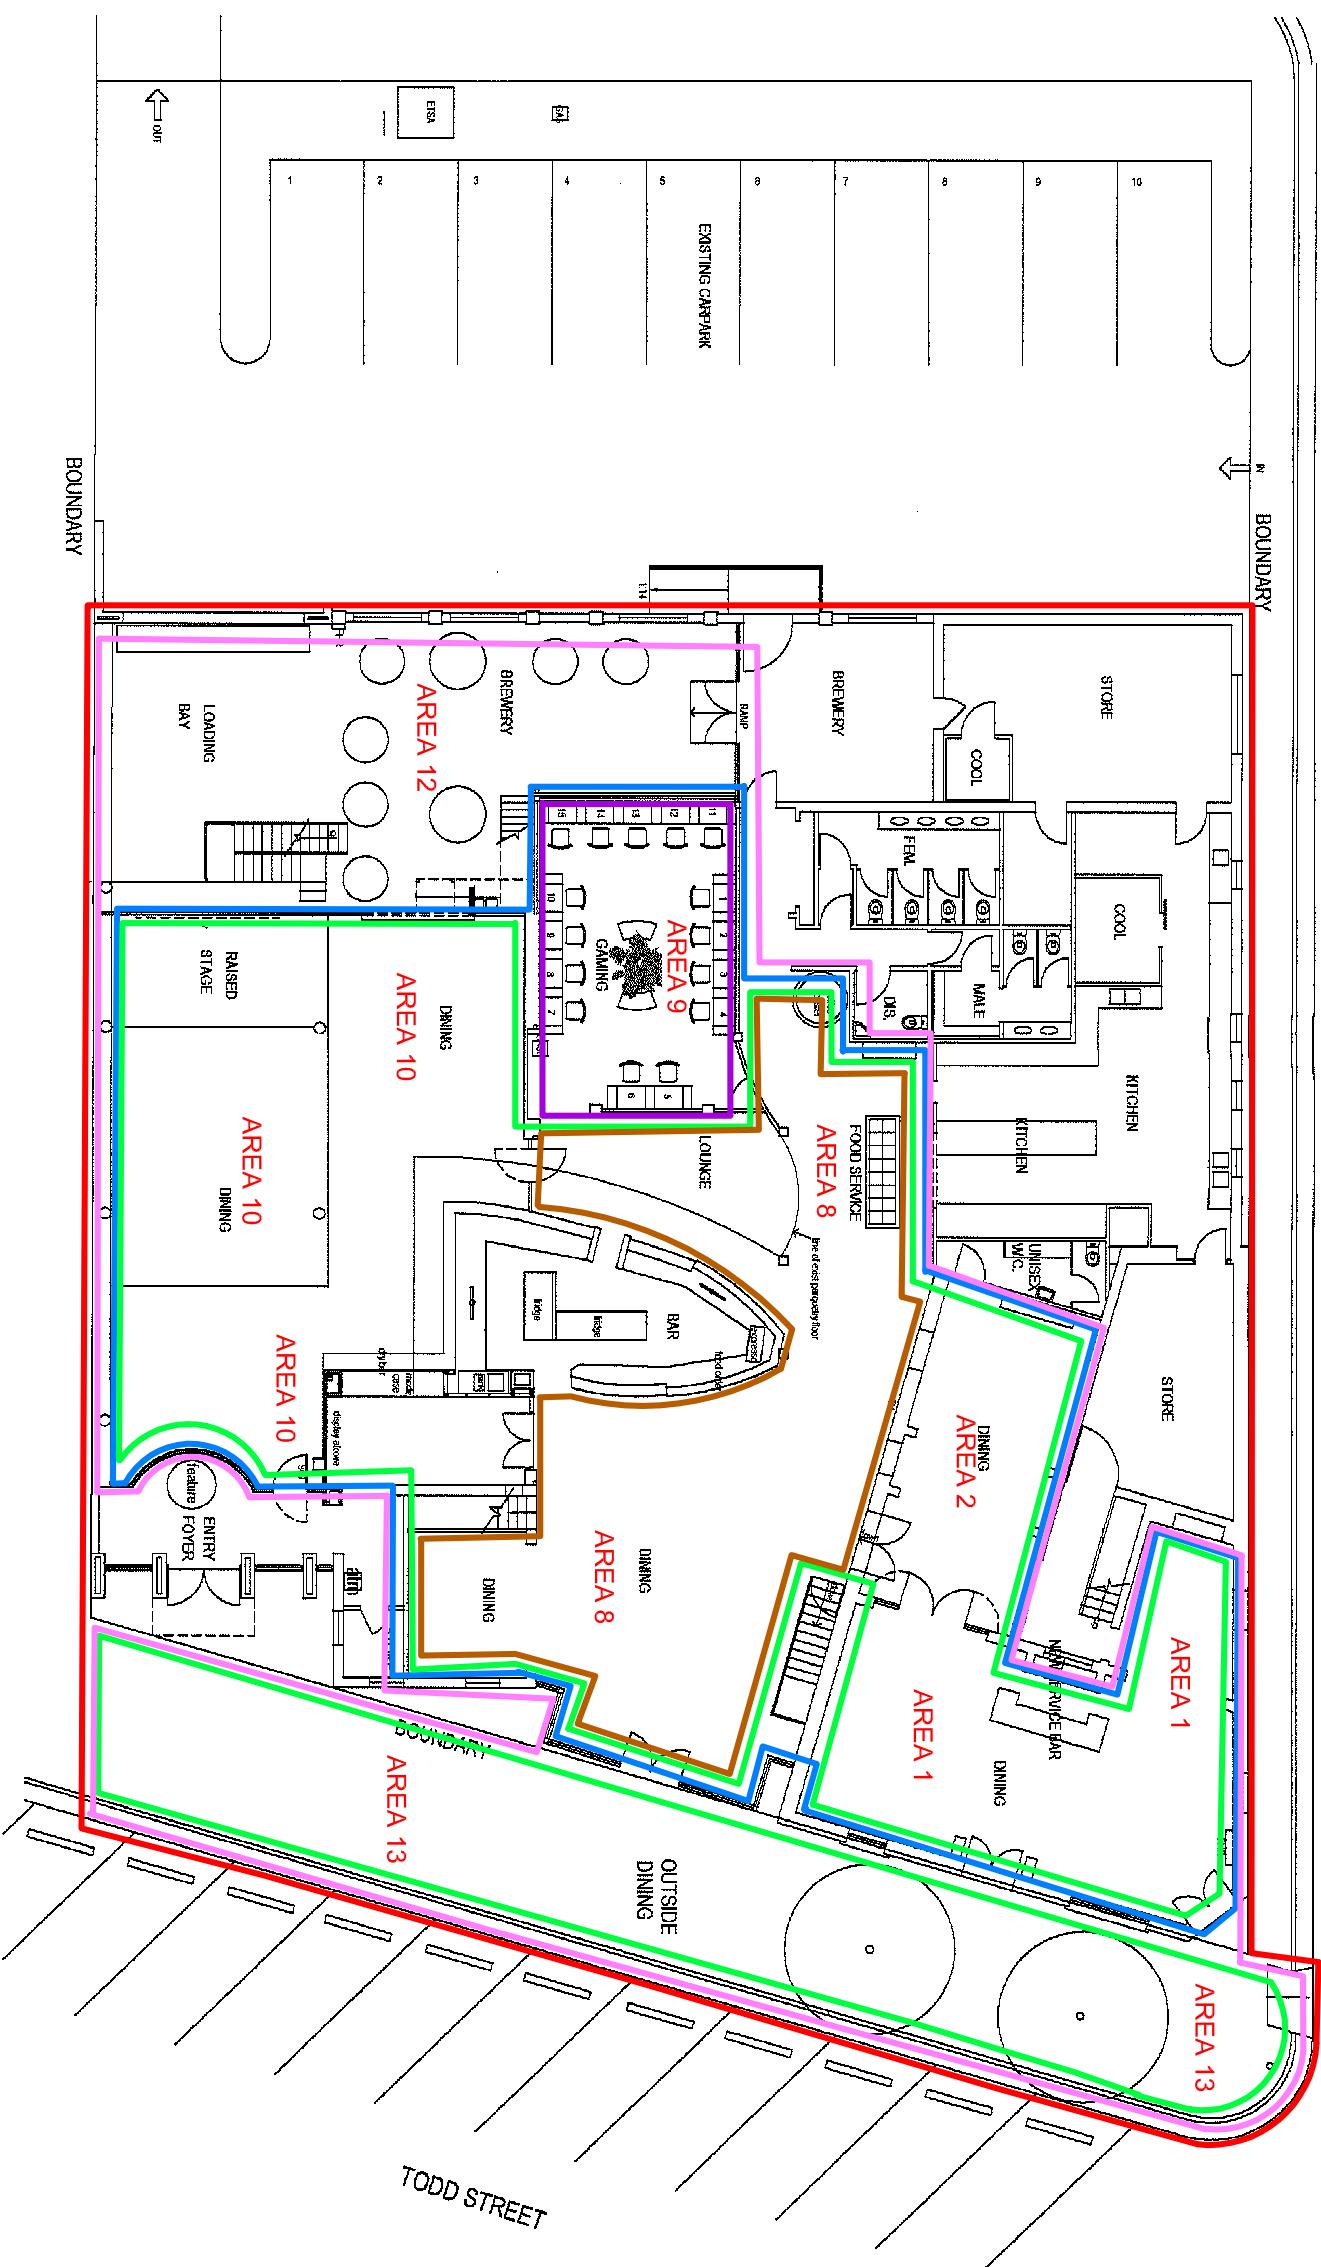

**LEGEND:**

LICENSED AREA.....	RED LINE
DESIGNATED DINING AREA.....	GREEN LINE
DESIGNATED RECEPTION AREA.....	BROWN LINE
GAMING AREA.....	PURPLE LINE
SAMPLING AREA.....	YELLOW LINE
ENTERTAINMENT CONSENT.....	BLUE LINE
EXTENDED TRADING AUTHORITY.....	PINK LINE
OUT OF BOUNDS TO MINORS.....	ORANGE LINE
MINORS PERMITTED AFTER MIDNIGHT.....	BROKEN ORANGE LINE
CONSUMPTION ON PREMISES.....	BROKEN YELLOW LINE
COLLECTIVE OUTLET.....	BROKEN RED LINE

DIMENSIONS ARE IN MILLIMETRES

DIMENSIONS ARE IN MILLIMETRES

PLAN ACCURATE AS AT / /  
LICENSEE .....

# LIQUOR AND GAMBLING COMMISSIONER

PLAN UPDATED 01/07/16